


А/1040	А
Земле	
1	

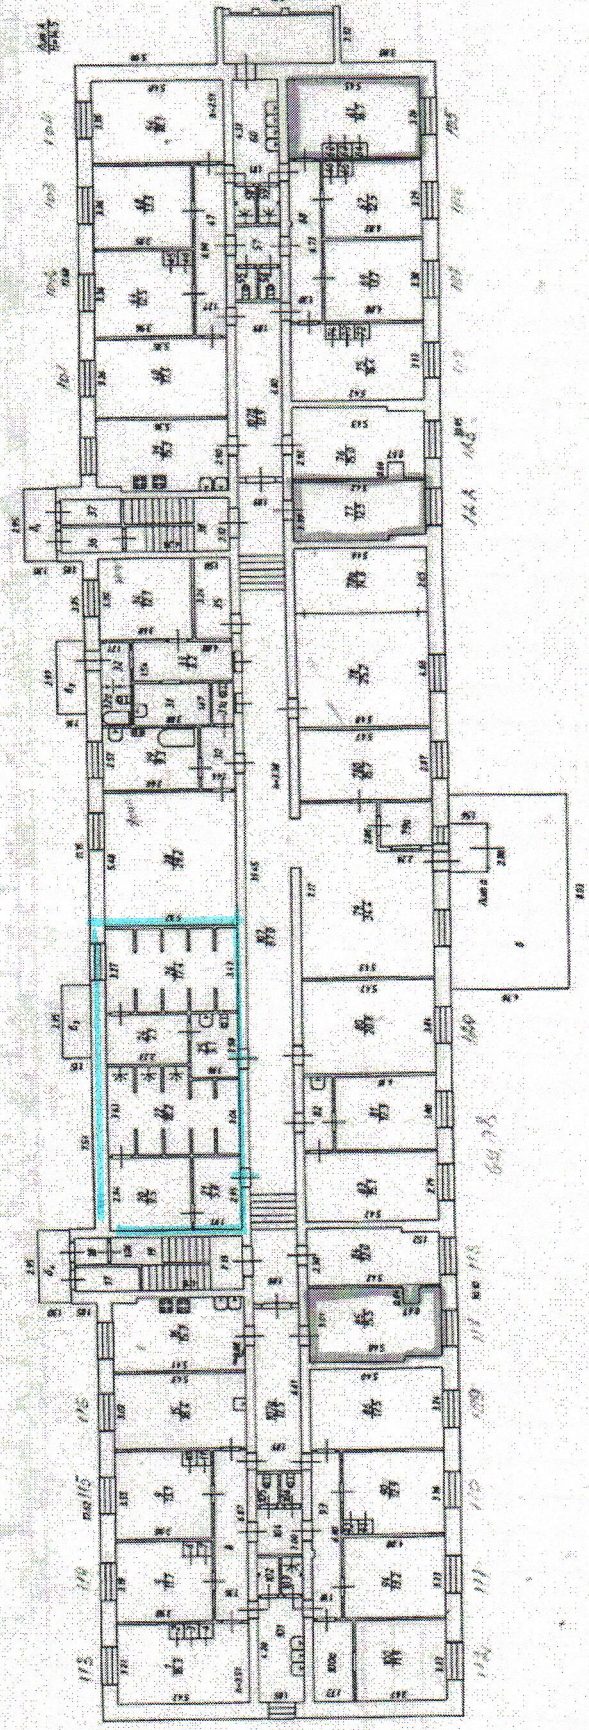

0.00.75

0.00.75

0.00.75

0.00.75



3	4	5	6	7	8	9	10	11	12	13
	раздевалка	20	2.51		9.5	9.5				9.5
	раздевалка	21	2.51		5.8	5.8				5.8
	душевая	22	2.51		18.2	18.2				18.2
	раздевалка	24	2.51		7.1	7.1				7.1
	Санузел	25	2.51		5.1	5.1				5.1
	душевая	26	2.51		17.4	17.4				17.4
	коридор	30	2.51		3.6	3.6				3.6
	Жилая	28	2.51	29.2		29.2				29.2
	Кухня	29	2.51		9.3	9.3				9.3
	подсобное	31	2.51		5.0	5.0				5.0
	туалет	31a	2.51		1.6	1.6				1.6
	коридор	32	2.51		2.2	2.2				2.2
	Санузел	32a	2.51		1.9	1.9				1.9
	коридор	33	2.51		6.2	6.2				6.2
	Жилая	34	2.51	12.1		12.1				12.1
	Электрошитовая	35	2.51		4.9	4.9				4.9
	Тамбур	36	2.51						2.8	2.8
	Тамбур	37	2.51						2.6	2.6
	Лестничная клетка	38	2.51						9.0	9.0
	Кухня	39	2.51		15.3	15.3				15.3
	Жилая	40	2.51	17.4		17.4				17.4
	Жилая	44	2.51	12.5		12.5				12.5
	Шкаф	45	2.51		0.3	0.3				0.3
	Шкаф	46	2.51		0.3	0.3				0.3
	коридор	47	2.51		8.8	8.8				8.8
	Жилая	48	2.51	13.3		13.3				13.3
	Жилая	54	2.51	18.1		18.1				18.1
	туалет	55	2.51		1.0	1.0				1.0
	туалет	56	2.51		1.0	1.0				1.0
	коридор	57	2.51		3.3	3.3				3.3
	душевая	58	2.51		1.4	1.4				1.4
	душевая	59	2.51		1.4	1.4				1.4
	умывальная	60	2.51		7.8	7.8				7.8
	Жилая	61	2.51	16.7		16.7				16.7
	Шкаф	62	2.51		0.3	0.3				0.3
	Шкаф	63	2.51		0.3	0.3				0.3
	Шкаф	64	2.51		0.3	0.3				0.3
	Шкаф	65	2.51		0.3	0.3				0.3
	Шкаф	66	2.51		0.3	0.3				0.3
	Жилая	67	2.51	12.5		12.5				12.5
	коридор	68	2.51		8.7	8.7				8.7
	Жилая	69	2.51	13.2		13.2				13.2
	Шкаф	72	2.51		0.3	0.3				0.3
	Шкаф	73	2.51		0.3	0.3				0.3
	Шкаф	74	2.51		0.3	0.3				0.3
	Жилая	75	2.51	16.4		16.4				16.4
	Жилая	76	2.51	15.0		15.0				15.0
	Жилая	77	2.51	12.5		12.5				12.5
	подсобное	78	2.51		25.2	25.2				25.2
	подсобное	78a	2.51		14.6	14.6				14.6
	подсобное	78б	2.51		15.7	15.7				15.7